




MATCHLINE SHEET B9



©2000 by Urban Engineering

MATCHLINE SHEET C10

JOB NO. 01560.99.04

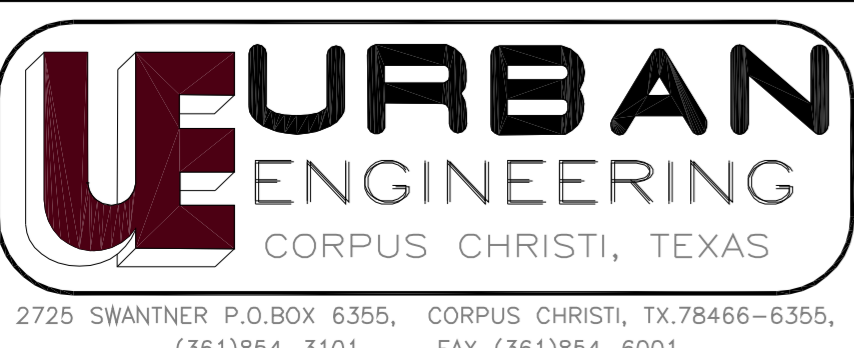

A1	B1	C1	D1
A2	B2	C2	D2
A3	B3	C3	D3
A4	B4	C4	D4
A5	B5	C5	D5
A6	B6	C6	D6
A7	B7	C7	D7
A8	B8	C8	D8
A9	B9	C9	D9
A10	B10	C10	D10

EXISTING UTILITY SYSTEM

CITY OF ROCKPORT
PUBLIC WORKS DEPARTMENT
ARANSAS COUNTY, TEXAS

NOTE:
ALL UTILITIES ILLUSTRATED ON THIS MAP ARE GRAPHICALLY REPRESENTED. THEIR LOCATIONS ARE ESTIMATED AND IN NO WAY SHOULD BE CONSIDERED EXACT FOR CONSTRUCTION PURPOSES. THESE MAPS ARE SUBJECT TO CHANGE FOLLOWING NEW CONSTRUCTION, CORRECTIONS AND PERIODIC UPDATES

SCALE: 1"=300'
DRAWN: APL
CHECKED: BLB
DATE: JULY, 2000

APPROVED: JUNE 30, 2000

SHEET
B10