


MATCHLINE SHEET B4

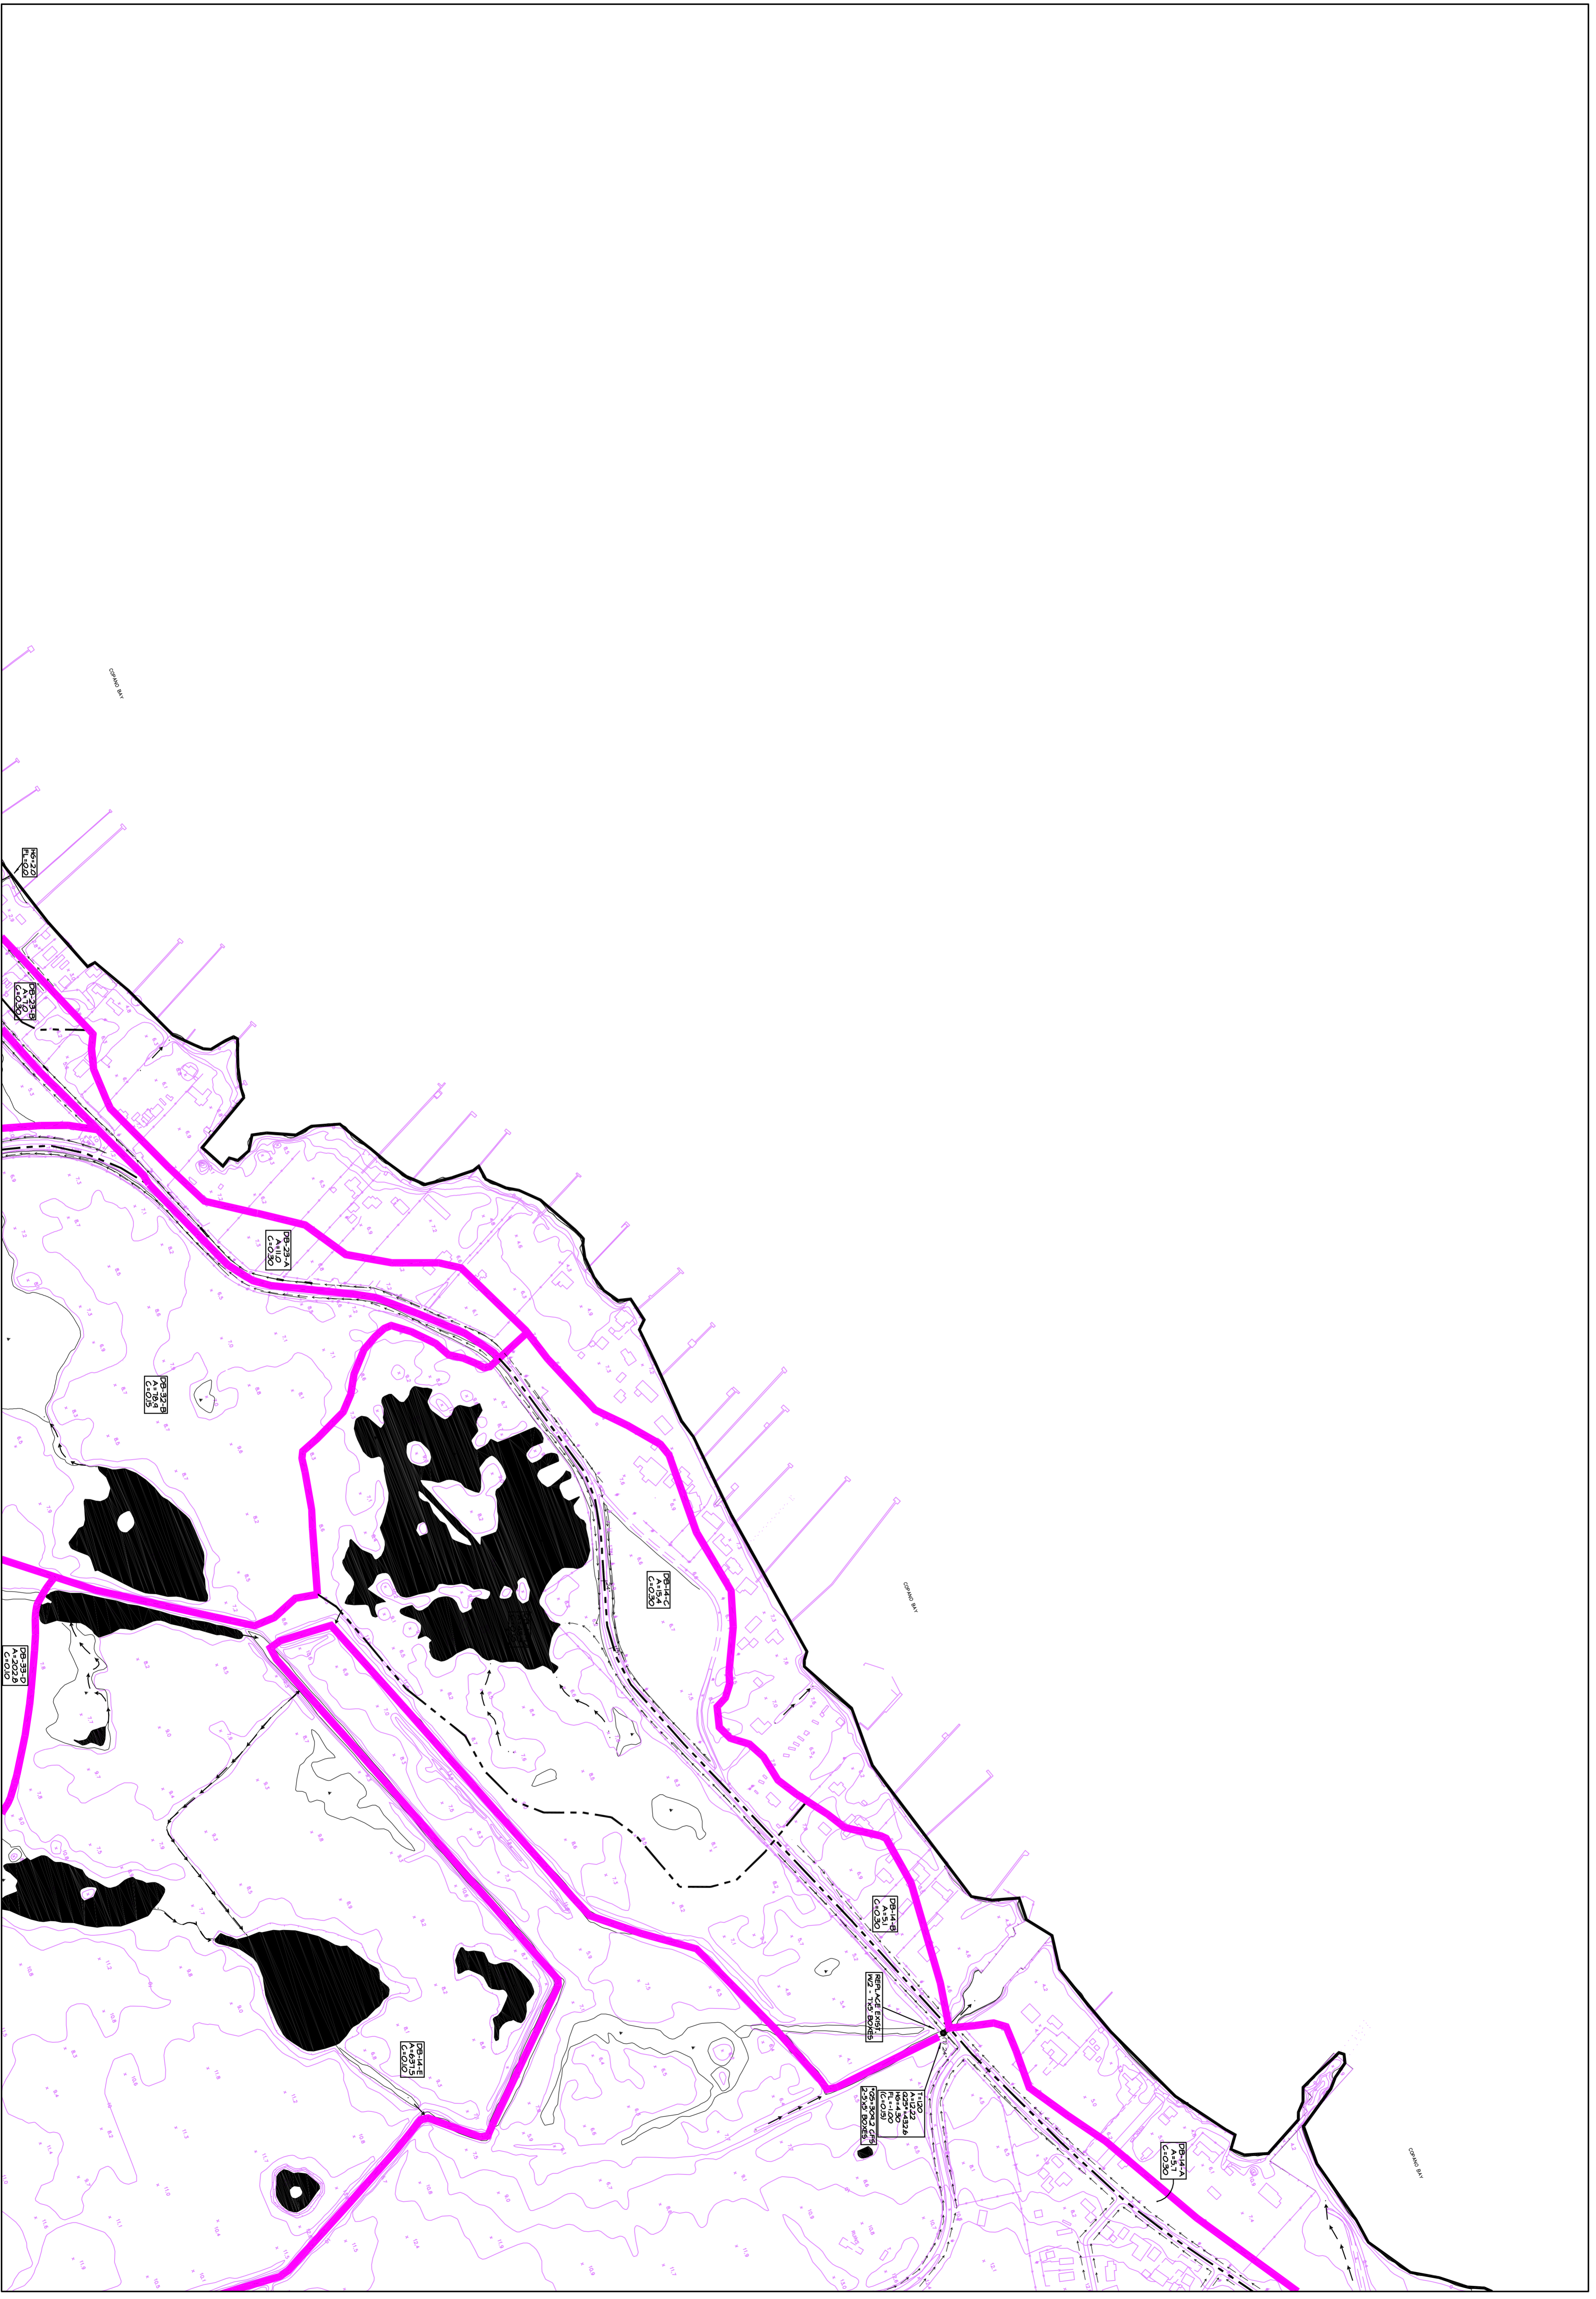

MATCHLINE SHEET C3

URBAN ENGINEERING
CORPUS CHRISTI, TEXAS
2725 SWANTNER P.O. BOX 6355, CORPUS CHRISTI, TX, 78466-6355.
(361)854-3101 FAX (361)854-6001

A1	B1	D1
A2	B2	D2
A3	B3	D3
A4	B4	D4
A5	B5	D5
A6	B6	D6
A7	B7	D7
A8	B8	D8
A9	B9	D9
A10	B10	D10

CITY OF ROCKPORT
DRAINAGE MASTER PLAN
ROCKPORT, TEXAS

LEGEND

--- MINOR DRAINAGE BASIN BOUNDARY	T TIME OF CONCENTRATION (MINUTES)	GI GRATE INLET
--- MAJOR DRAINAGE BASIN BOUNDARY	A CUMULATIVE AREA (ACRES)	SI 5' SLOT INLET
--- DRAINAGE PATTERN	Q5 5 YR FREQUENCY RUNOFF (CFS)	OT TANK
--- NEW/IMPROVED DRAINAGE DITCH	Q25 25 YR FREQUENCY RUNOFF (CFS)	ON OIL OR GAS WELL
--- EX. FLOW DIRECTION	H2 HYDRAULIC GRADIENT	FD EXIST. FLOWLINE OF PIPE OR INLET
--- EX. CULVERT	PL FLOW LINE	T+D0 EXIST. TOP OF INLET
--- EX. STORM SEWER INLET	B BOTTOM WIDTH OF DITCH (FEET)	1-36 QUANTITY AND SIZE OF EXIST. CULVERT
--- EX. STORM SEWER MANHOLE	SS SIDE SLOPE	W+D00 WATER SURFACE ELEVATION
--- EX. STORM SEWER INLET	WD WATER DEPTH	00.0 SPOT ELEVATION
--- EX. MANHOLE	D DITCH SLOPE	
--- EX. HATCH	ROW RIGHT OF WAY	
--- EX. EDGE OF WATER		
--- EX. DEPRESSION		
--- EX. CONTROL POINT		
--- EX. DIRT TRAIL OR ROAD		
--- EX. INTERMEDIATE CONTOUR		
--- EX. FENCE		

SHEET
B3

JOB NO. 01560.A0.01
C:\01560\A001\06.DWG (APL)