



MATCHLINE SHEET B8

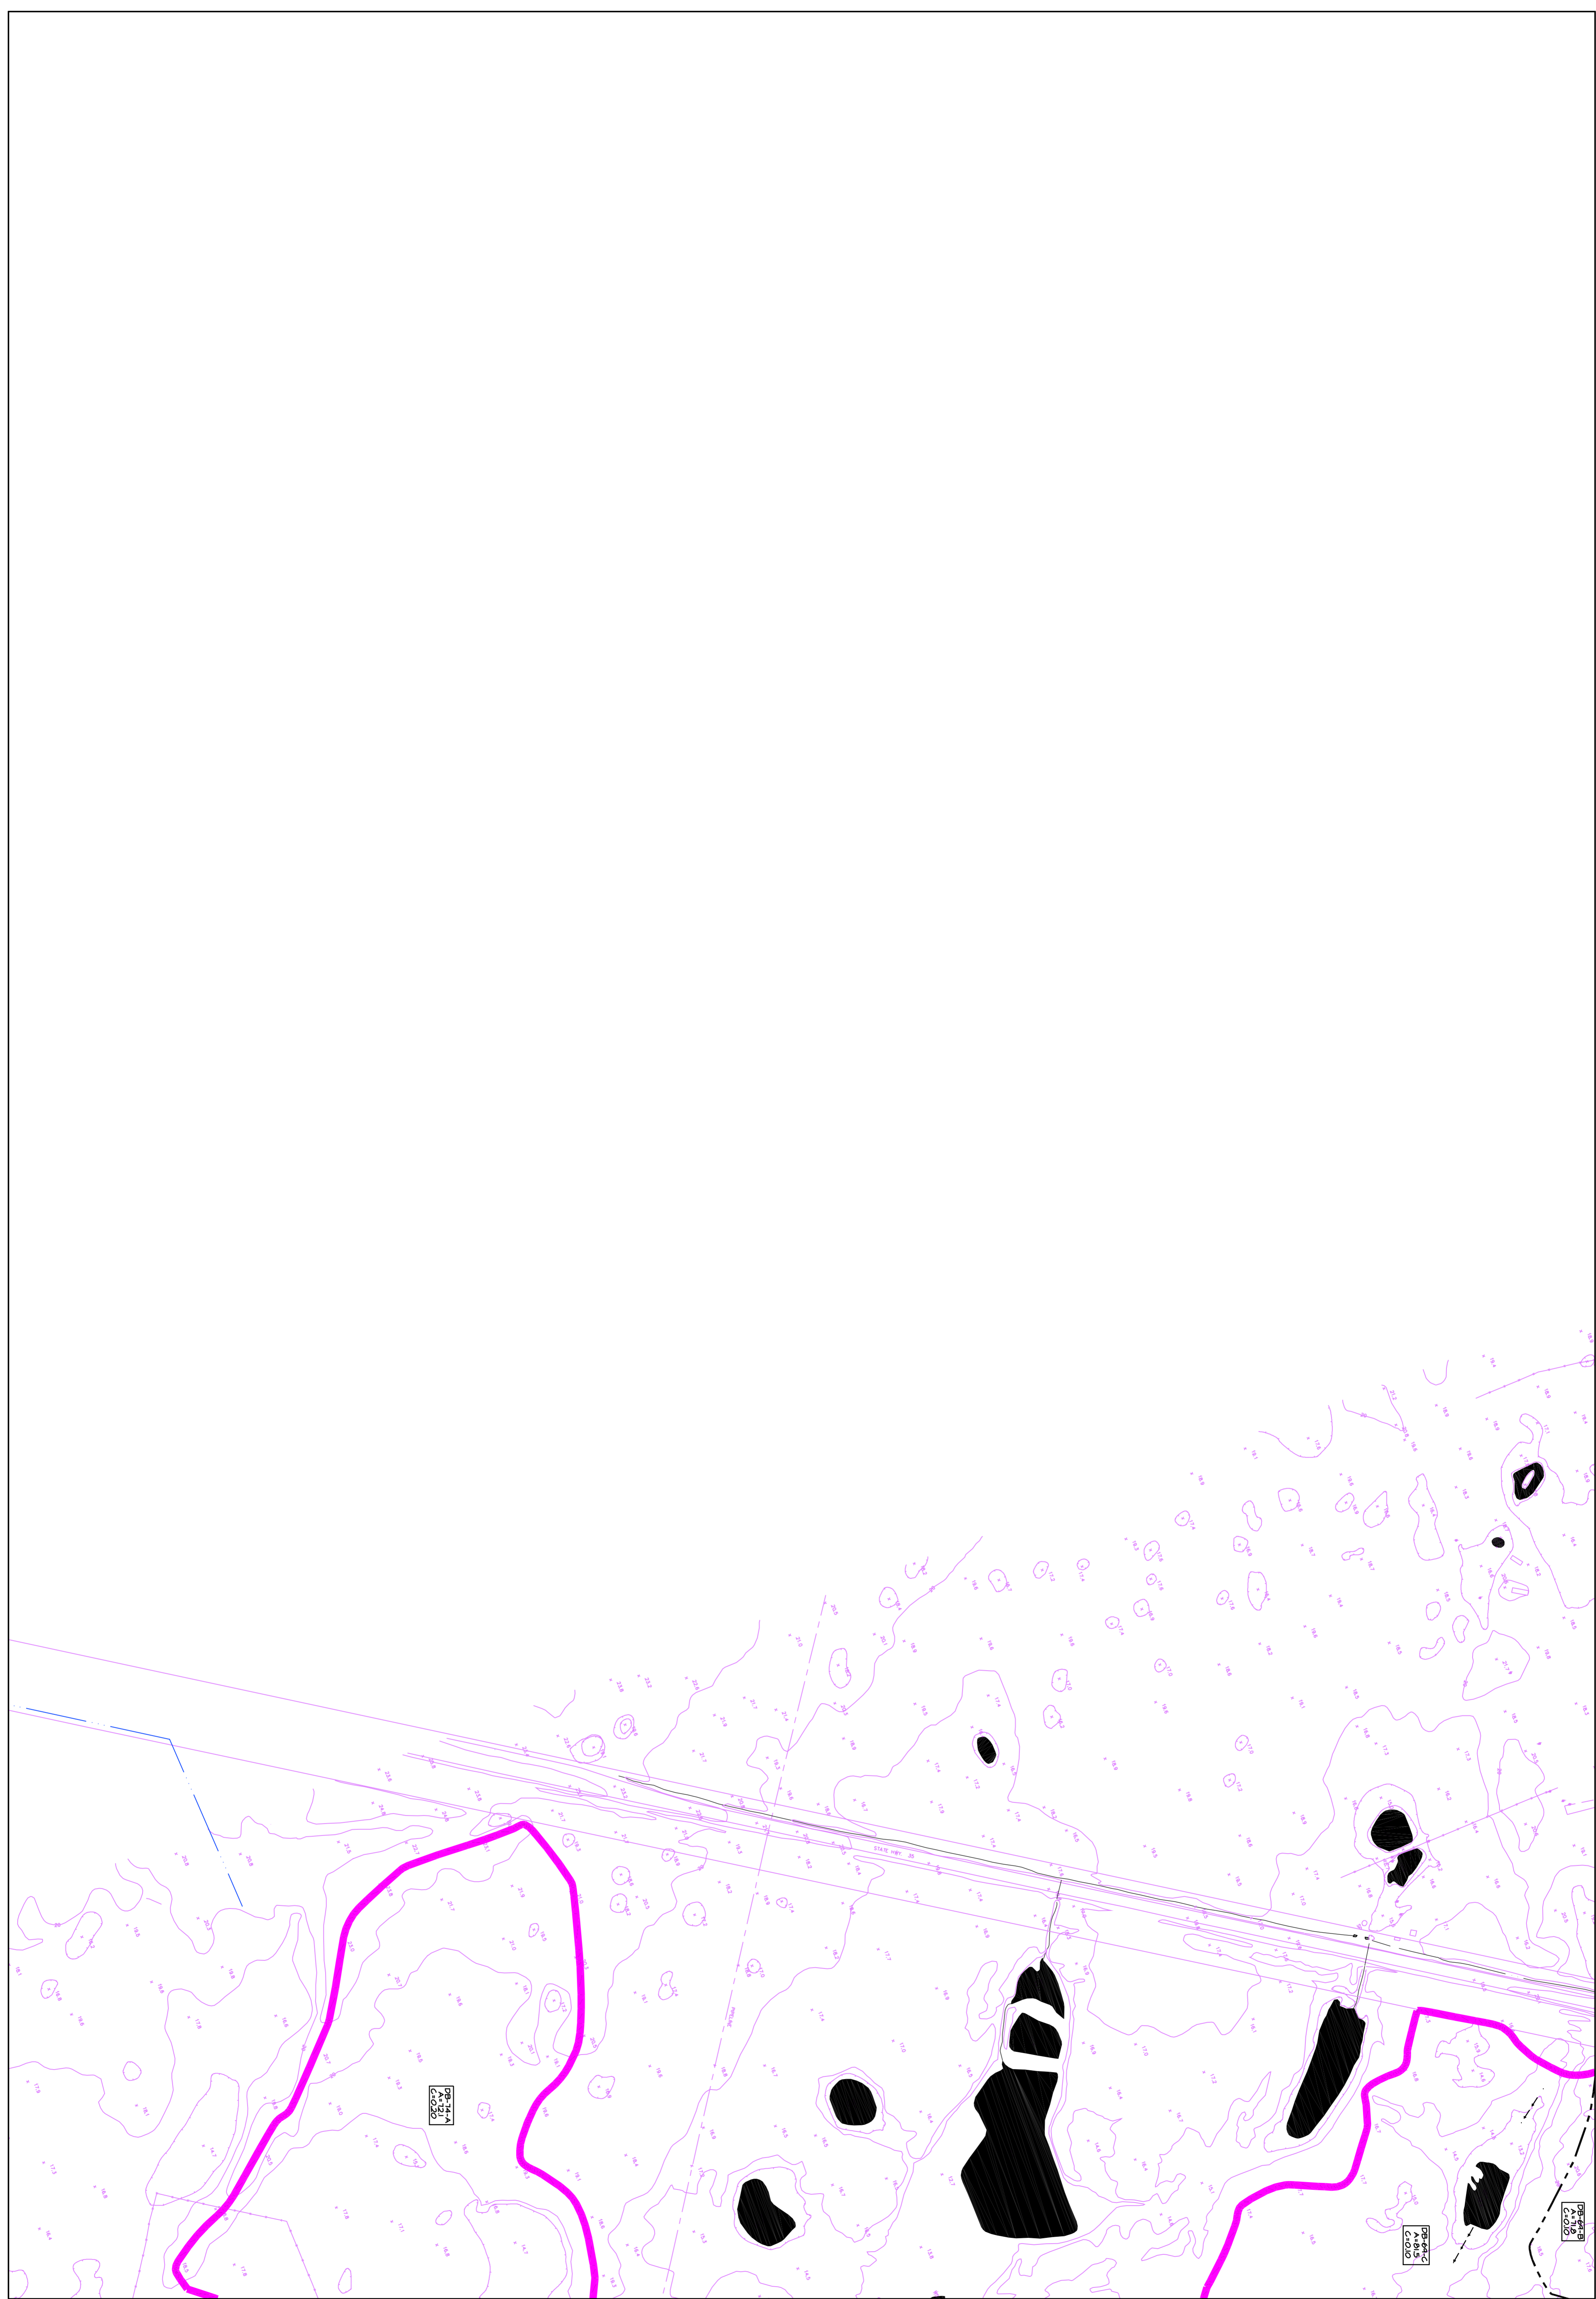

MATCHLINE SHEET C9

©2000 by Urban Engineering

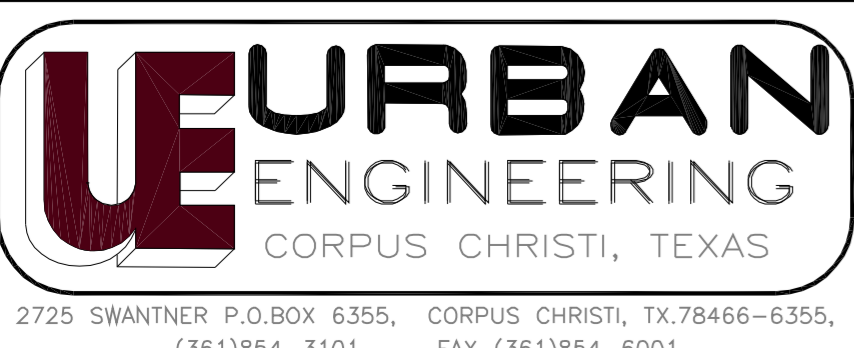

A1	B4	D1
A2	B2	D2
A3	B3	D3
A4	B1	D4
A5	B4	D5
A6	B3	D6
A7	B2	D7
A8	B1	D8
A9	B9	D9
A10	B8	D10

CITY OF ROCKPORT

DRAINAGE MASTER PLAN ROCKPORT, TEXAS

- MINOR DRAINAGE BA
- EX. FLOW DIRECTION
 - EX. CULVERT
 - EX. STORM SEWER INLET
 - PROP. STORM SEWER INLET
 - EX. MANHOLE
 - PROP. MANHOLE
 - EDGE OF WATER
 - CONTOUR & LABEL
 - DEPRESSION
 - HORIZ.-VERT. CONTROL POINT
 - DIRT TRAIL OR ROAD
 - INTERMEDIATE CONTOUR
 - FENCE

LEGEND

- 5' 5" GRATE INLET
- 5' 5" 5' SLOT INLET
- 5' 5" TANK
- 1'-0" OIL OR GAS WELL
- 1'-0" EXIST. FLOWLINE OF PIPE OR INLET
- 1'-0" EXIST. TOP OF INLET
- 1'-36" QUANTITY AND SIZE OF EXIST. CULVERT
- #6-100.0 WATER SURFACE ELEVATION
- 000.0 SPOT ELEVATION

SHEET
B9

JOB NO. 01560.A0.01
C:\01560\A001\B9.DWG (APL)