



COPANO BAY

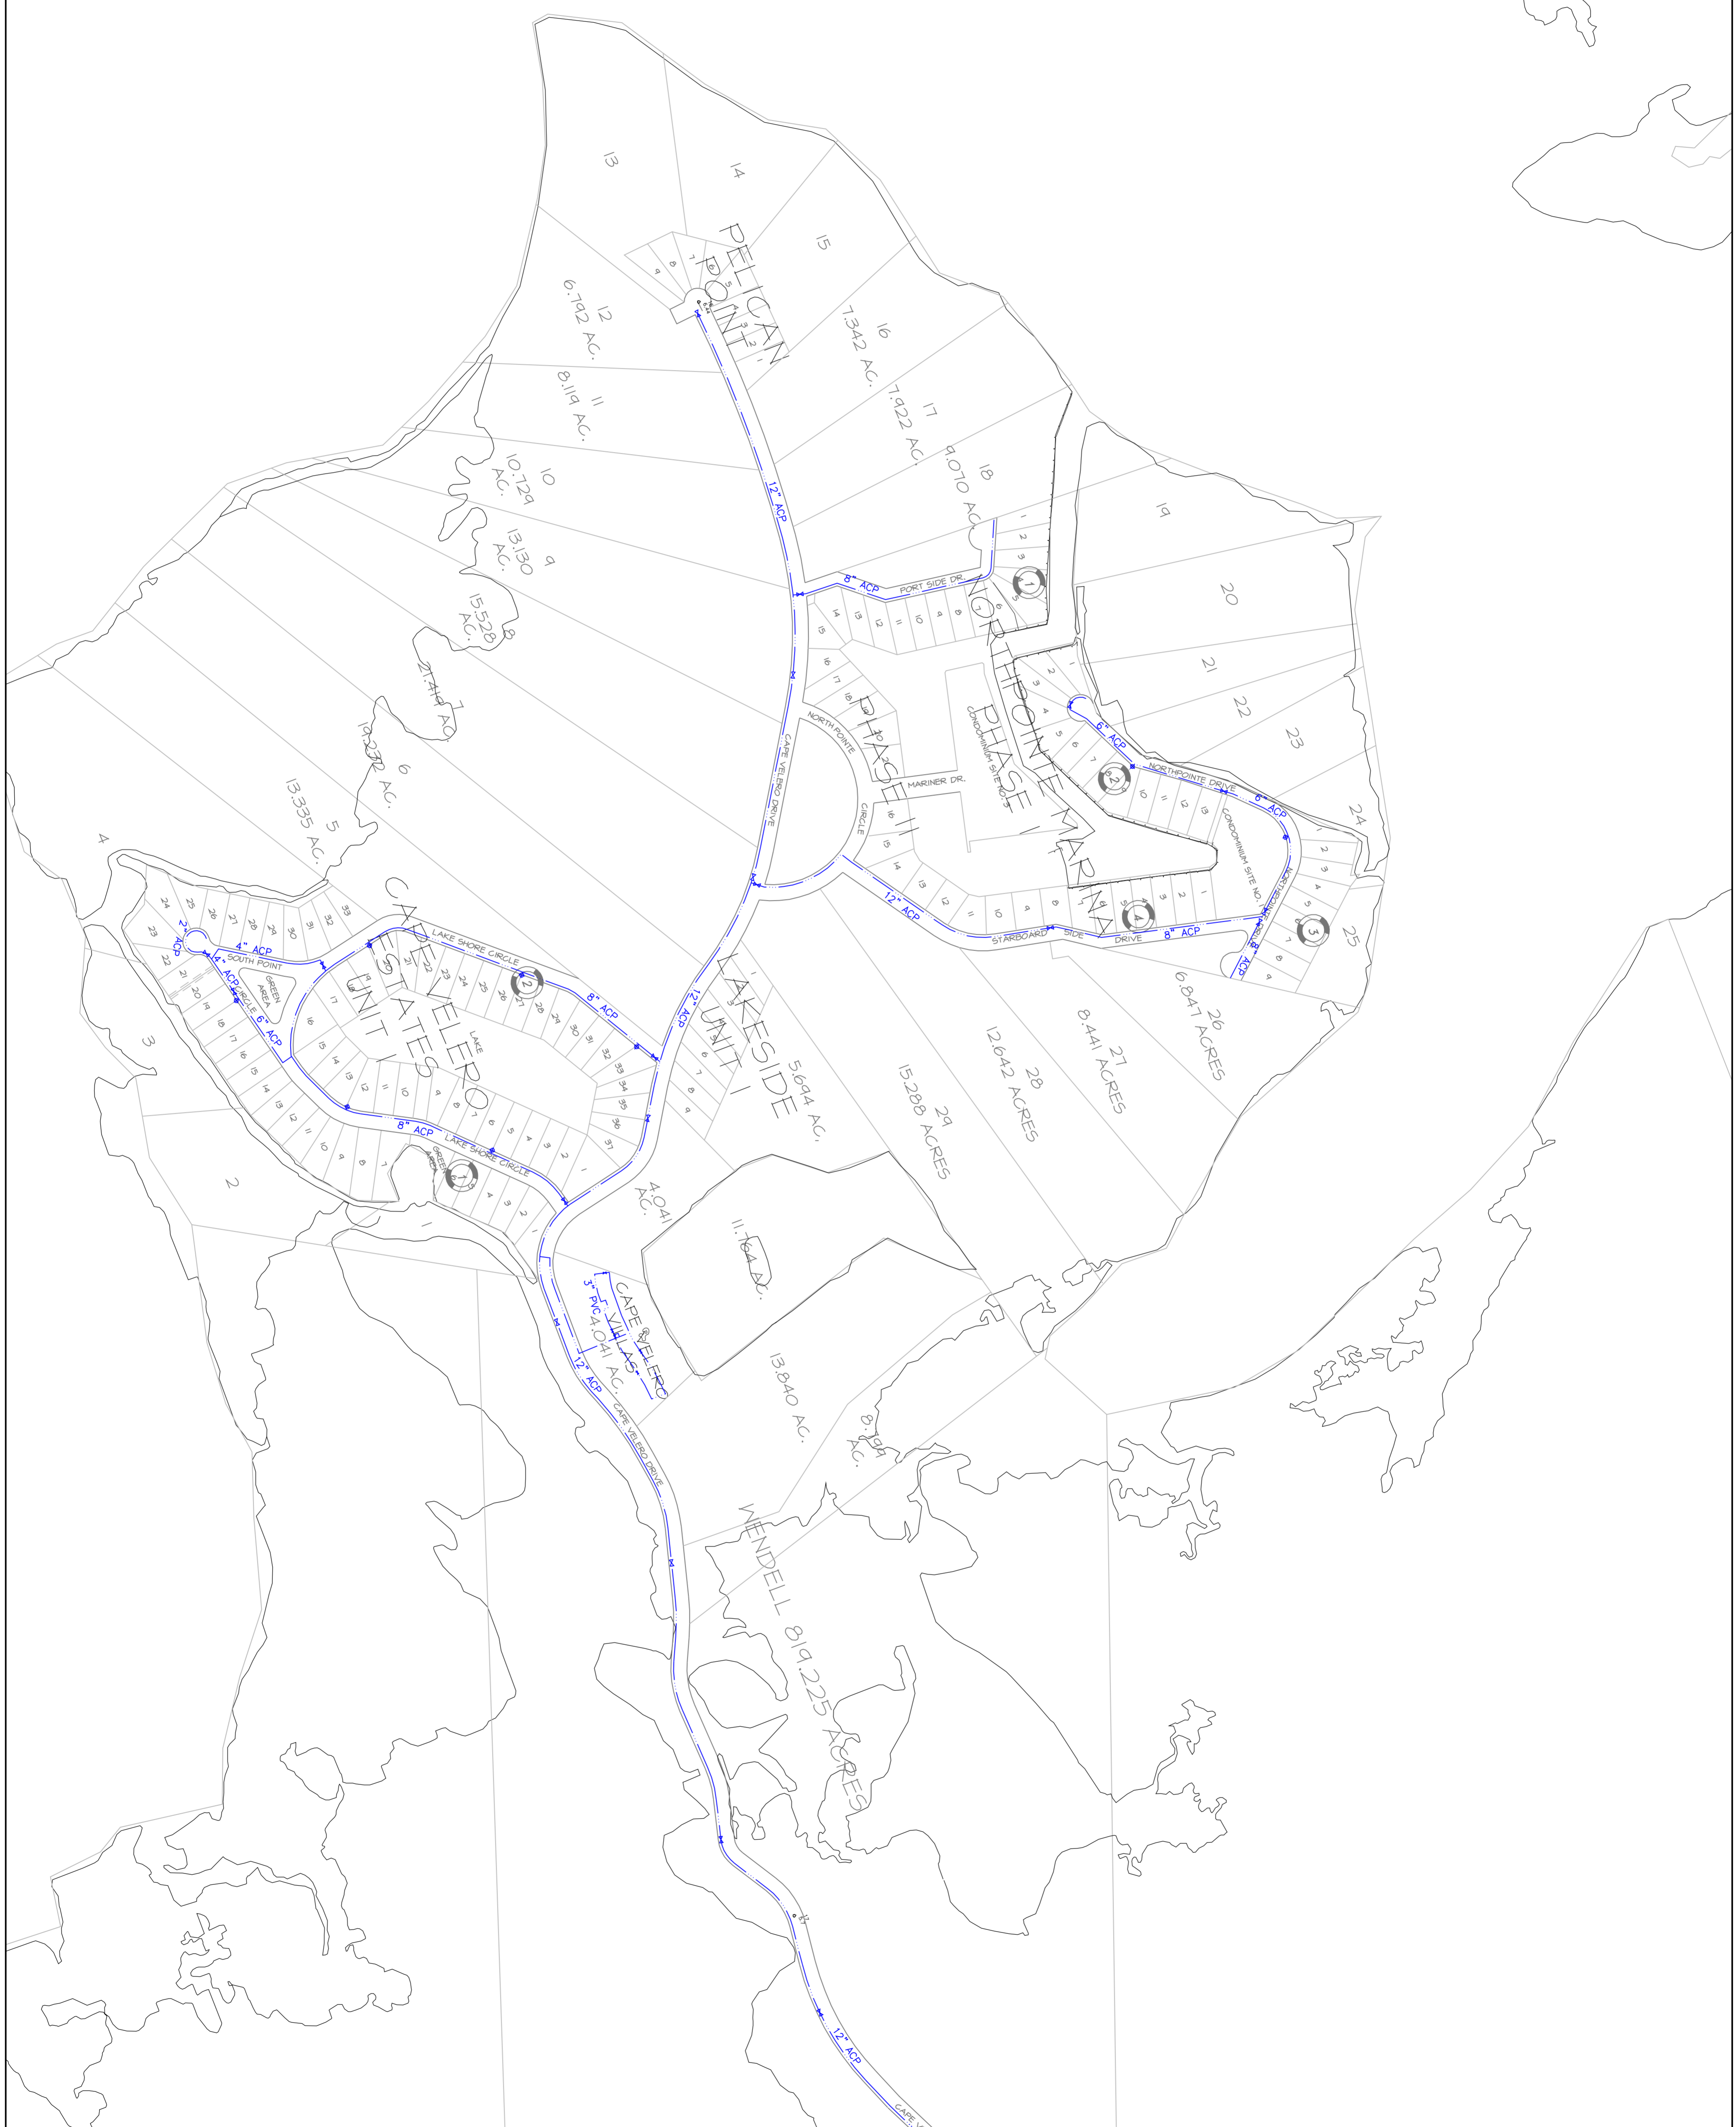


MATCHLINE SHEET A5

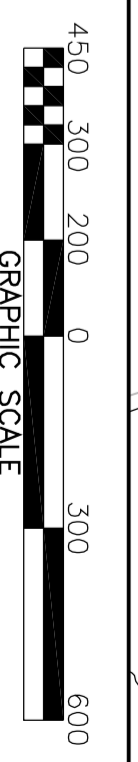

MATCHLINE SHEET B6

JOB NO. 01560.99.04

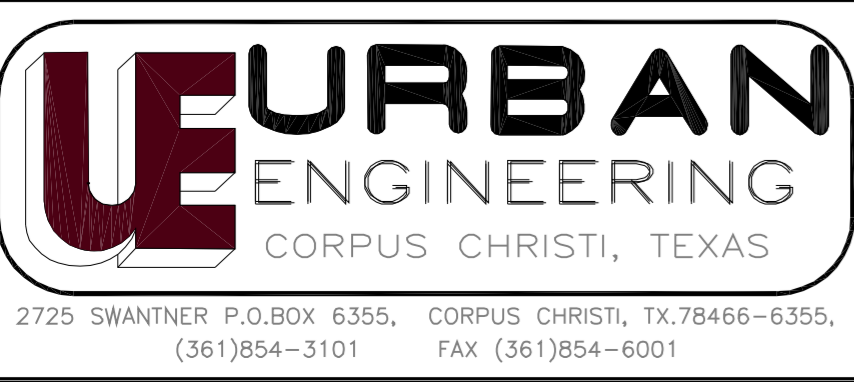

A1	B1	C1	D1
A2	B2	C2	D2
A3	B3	C3	D3
A4	B4	C4	D4
A5	B5	C5	D5
A6	B6	C6	D6
A7	B7	C7	D7
A8	B8	C8	D8
A9	B9	C9	D9
A10	B10	C10	D10

**EXISTING UTILITY SYSTEM**

**CITY OF ROCKPORT  
PUBLIC WORKS DEPARTMENT**

ARANSAS COUNTY, TEXAS

**NOTE:**  
ALL UTILITIES ILLUSTRATED ON THIS MAP ARE GRAPHICALLY REPRESENTED. THEIR LOCATIONS ARE ESTIMATED AND IN NO WAY SHOULD BE CONSIDERED EXACT FOR CONSTRUCTION PURPOSES. THESE MAPS ARE SUBJECT TO CHANGE FOLLOWING NEW CONSTRUCTION, CORRECTIONS AND PERIODIC UPDATES.

SCALE: 1"=300'  
DRAWN: APL  
CHECKED: BLB  
DATE: JULY, 2000

APPROVED: JUNE 30, 2000

SHEET  
**A6**