


MATCHLINE SHEET B3

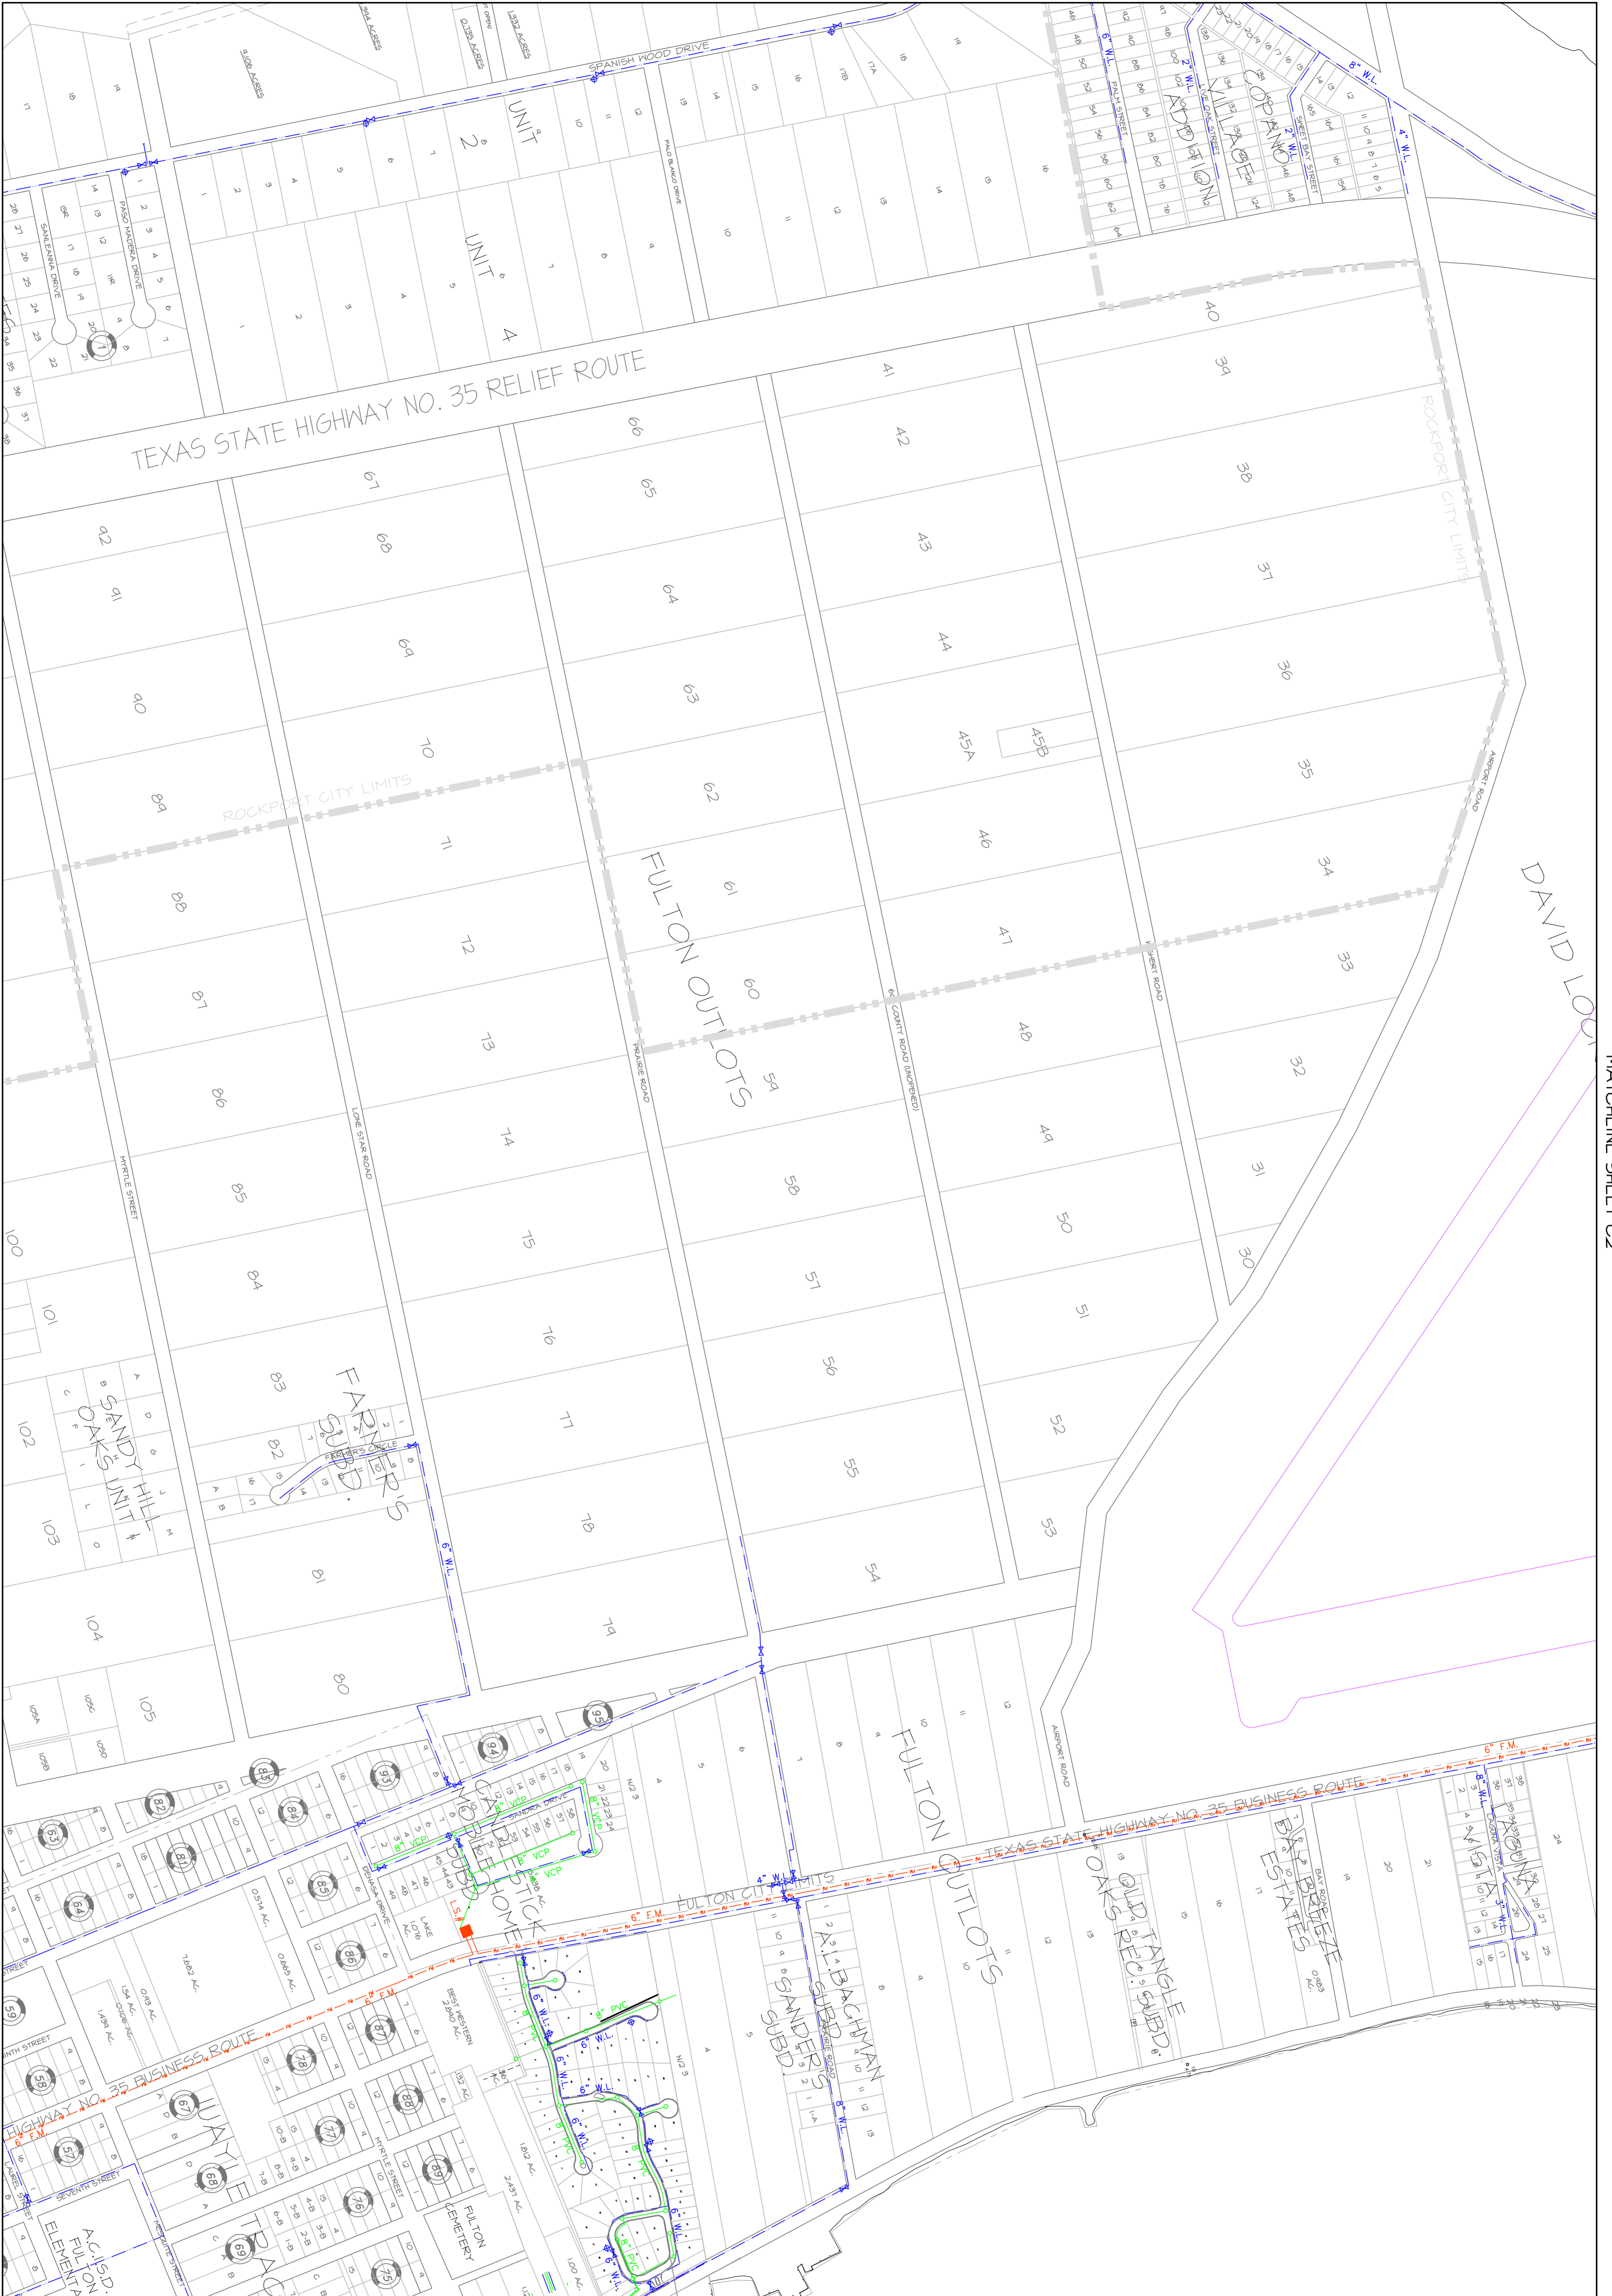

MATCHLINE SHEET C4


MATCHLINE SHEET C2

MATCHLINE SHEET D3



©2000 by Urban Engineering

JOB NO. 01560.99.04

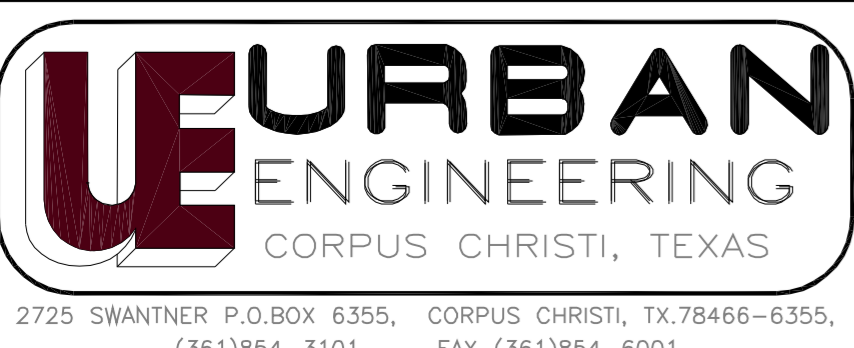

A1	B1	C1	D1
A2	B2	C2	D2
A3	B3	C3	D3
A4	B4	C4	D4
A5	B5	C5	D5
A6	B6	C6	D6
A7	B7	C7	D7
A8	B8	C8	D8
A9	B9	C9	D9
A10	B10	C10	D10

### EXISTING UTILITY SYSTEM

CITY OF ROCKPORT  
PUBLIC WORKS DEPARTMENT  
ARANSAS COUNTY, TEXAS

**NOTE:**  
ALL UTILITIES ILLUSTRATED ON THIS MAP ARE GRAPHICALLY REPRESENTED. THEIR LOCATIONS ARE ESTIMATED AND IN NO WAY SHOULD BE CONSIDERED EXACT FOR CONSTRUCTION PURPOSES. THESE MAPS ARE SUBJECT TO CHANGE FOLLOWING NEW CONSTRUCTION, CORRECTIONS AND PERIODIC UPDATES

SCALE: 1"=300'  
DRAWN: APL  
CHECKED: BLB  
DATE: JULY, 2000

APPROVED: JUNE 30, 2000

SHEET  
**C3**