


MATCHLINE SHEET C7

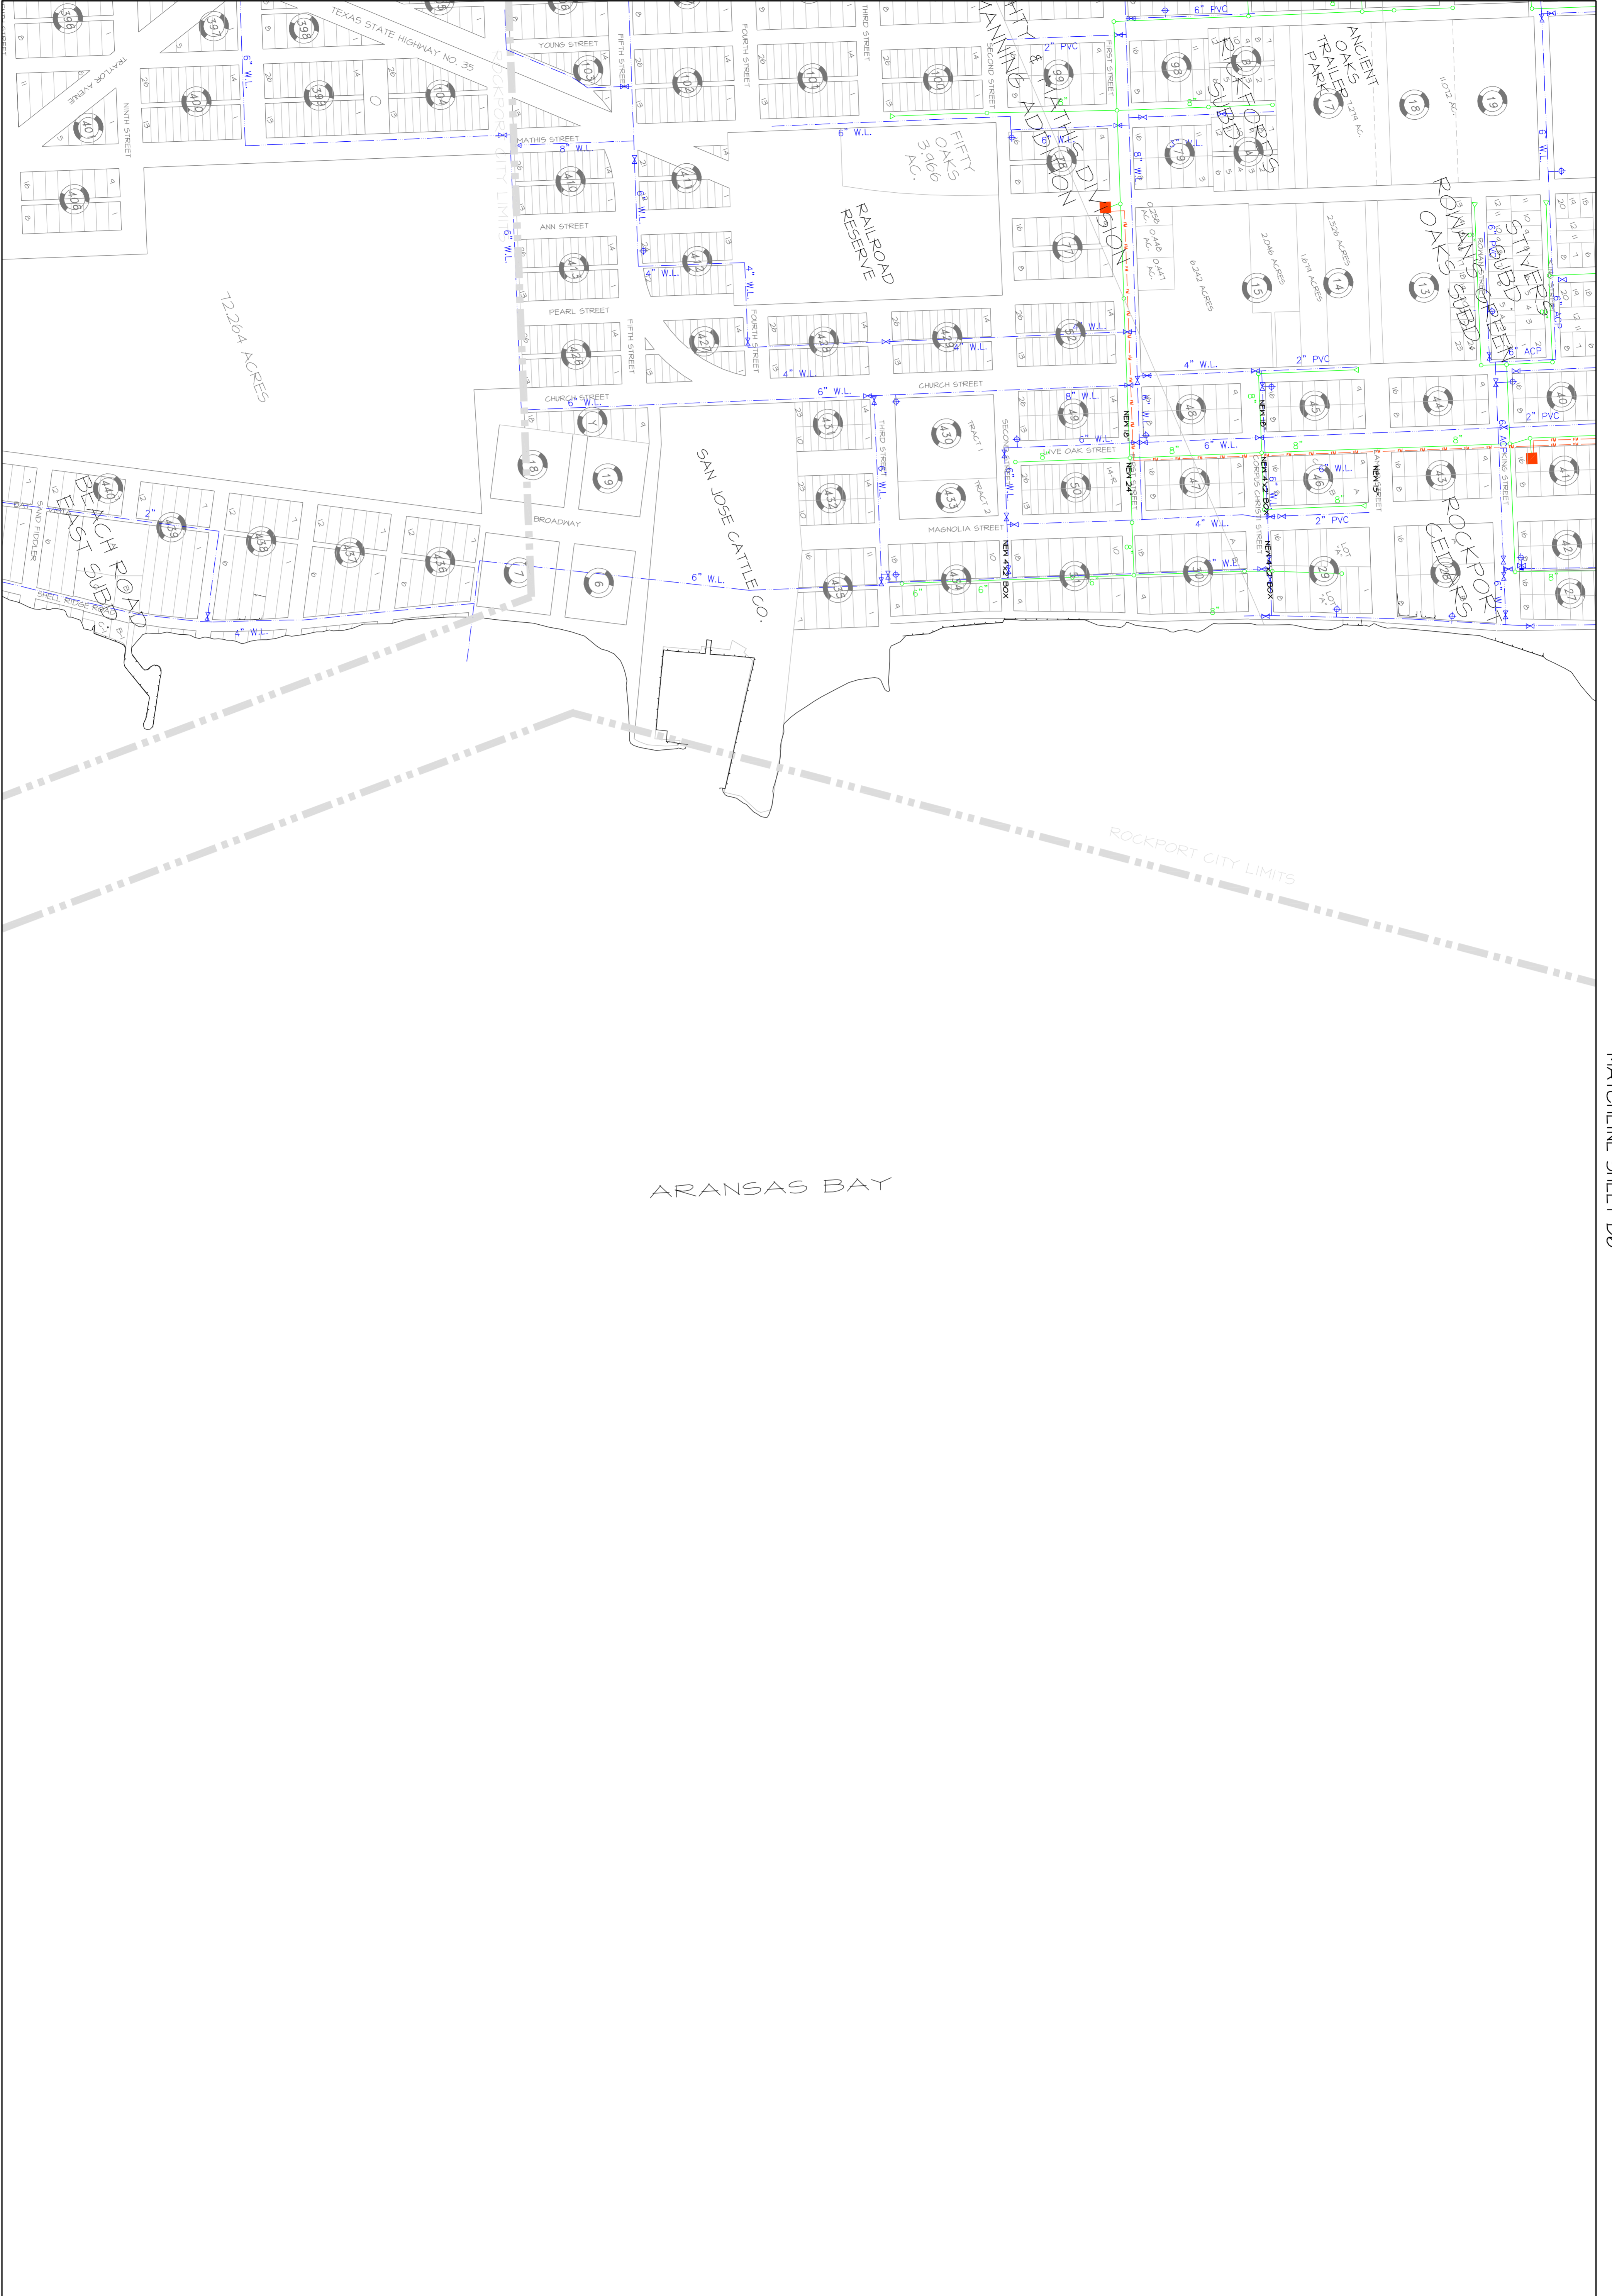

ARANSAS BAY

12.264 ACRES

ROCKPORT CITY LIMITS

RAILROAD RESEERVOIR

SAN JOSE CATTLE CO.

MATCHLINE SHEET D8

MATCHLINE SHEET D6



© 2000 by Urban Engineering

URBAN ENGINEERING
CORPUS CHRISTI, TEXAS

2725 SWANTNER P.O. BOX 6355, CORPUS CHRISTI, TX 78466-6355,
(361)854-3101 FAX (361)854-6001

A1	B1	C1	D1
A2	B2	C2	D2
A3	B3	C3	D3
A4	B4	C4	D4
A5	B5	C5	D5
A6	B6	C6	D6
A7	B7	C7	D7
A8	B8	C8	D8
A9	B9	C9	D9
A10	B10	C10	D10

EXISTING UTILITY SYSTEM

CITY OF ROCKPORT
PUBLIC WORKS DEPARTMENT
ARANSAS COUNTY, TEXAS

NOTE:
ALL UTILITIES ILLUSTRATED ON THIS MAP ARE GRAPHICALLY REPRESENTED. THEIR LOCATIONS ARE ESTIMATED AND IN NO WAY SHOULD BE CONSIDERED EXACT FOR CONSTRUCTION PURPOSES. THESE MAPS ARE SUBJECT TO CHANGE FOLLOWING NEW CONSTRUCTION, CORRECTIONS AND PERIODIC UPDATES

SCALE: 1"=300'
DRAWN: APL
CHECKED: BLB
DATE: JULY, 2000

JOB NO. 01560.99.04
APPROVED: JUNE 30, 2000

SHEET
D7