


REV. BY	DATE	DESCRIPTION	APPROVED
XG	9/16/03	ADDED ADDITIONAL TRACTS	

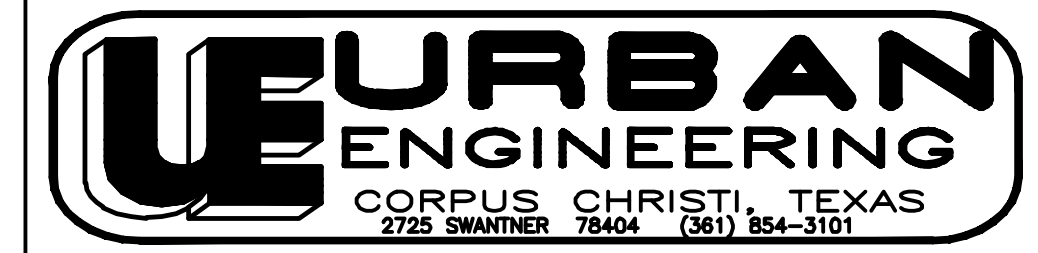

ALTA/ACSM SURVEY OF

VALERO REFINING PROPERTY

BEARINGS BASED ON GPS BEARINGS, NAD83, TEXAS SOUTH ZONE. NATIONAL GEODETIC SURVEY MONUMENTS "SN-160" (NORTH COORDINATE = 1,7182,763.4559 EAST COORDINATE = 1,316,961,4901) AND "SL-130" (NORTH COORDINATE = 1,7183,145,4657 EAST COORDINATE = 1,336,833,7286) WERE USED AS CONTROL POINTS FOR ESTABLISHING BASIS OF BEARING. COORDINATES SHOWN ARE BASED ON TEXAS STATE PLANE COORDINATE SYSTEM, SOUTH ZONE (NAD83).

NOTE: ONLY IMPROVEMENTS WITHIN 2± OF PROPERTY LINE WERE SURVEYED AS PER CLIENT'S REQUEST.

DRAWN BY: XG	SCALE: 1"=100'	JOB NO: 33692.00.03
CHK'D. BY: _____	DATE: 2-5-03	SHEET: 7 OF 11